




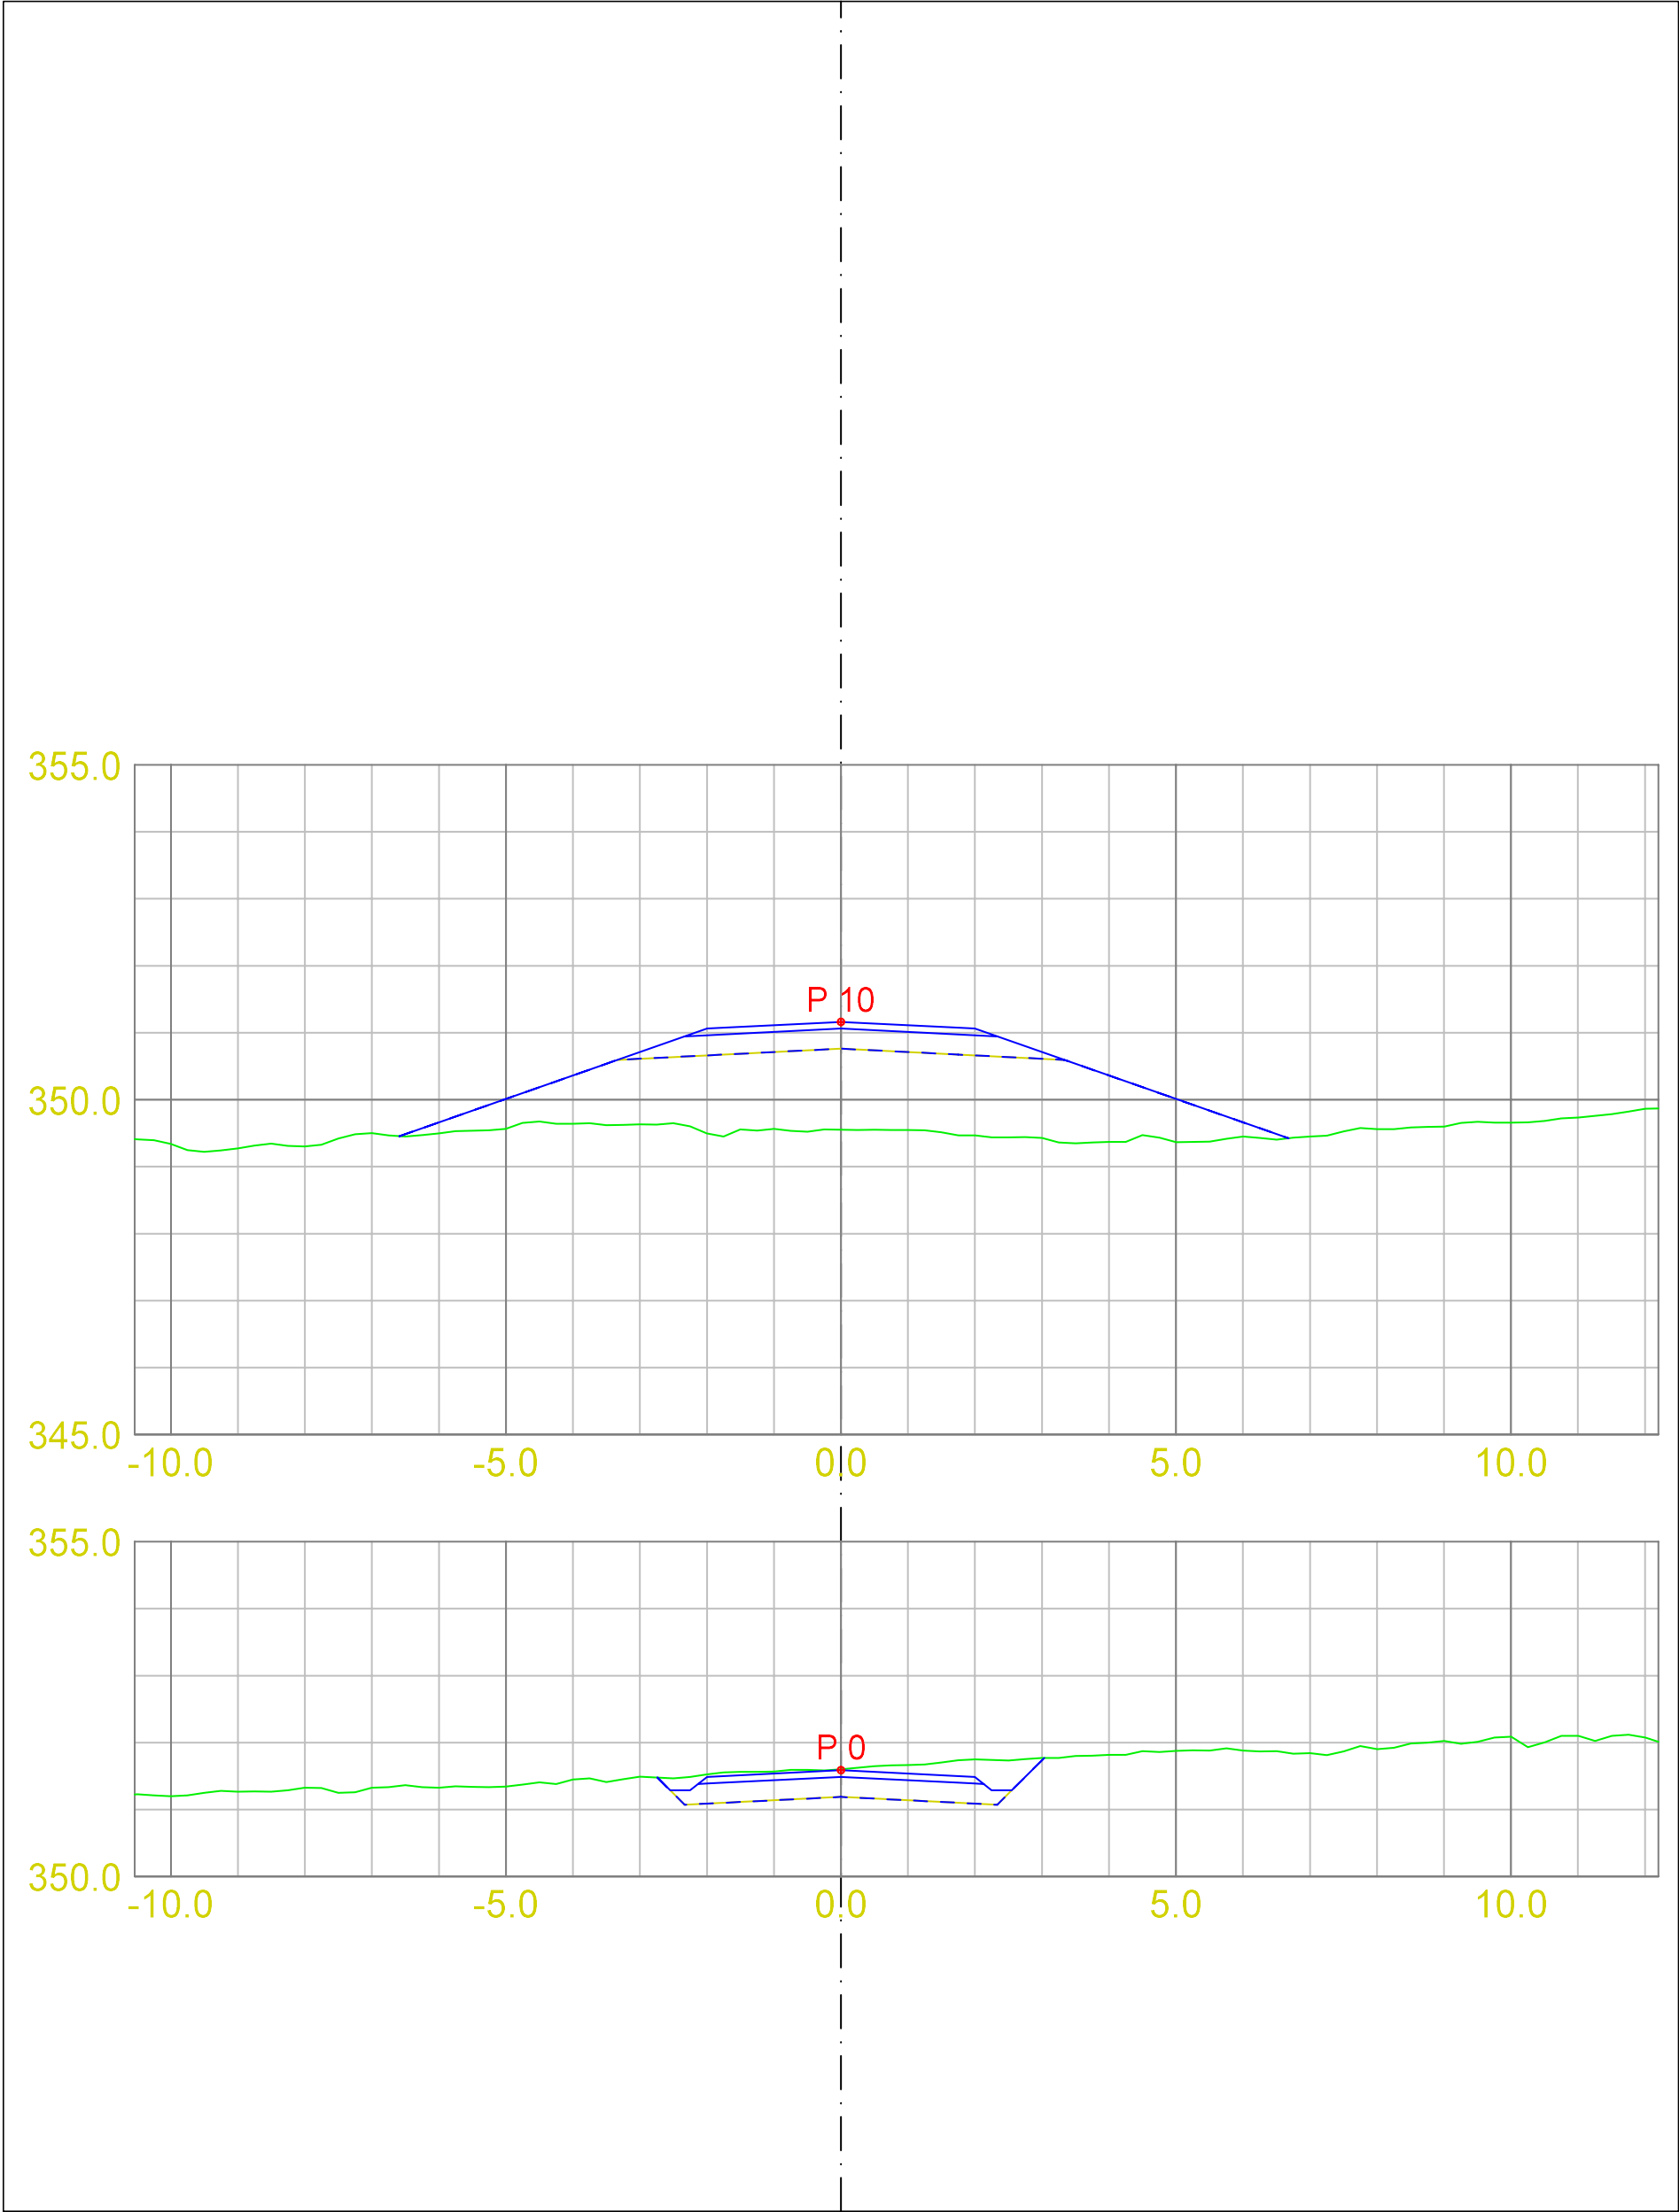


DATA/KARTGRUNNLAG:			OPPDRAGSGIVER: p_SKV4		TVERRPROFILER - VEG PROSJEKT: p_SKV4	
DATO: 29.01.2024	MÅLES.: 1:200	KONSTR.:		TEGN.NR.: 302		
			VEG NR.		SIDE	1

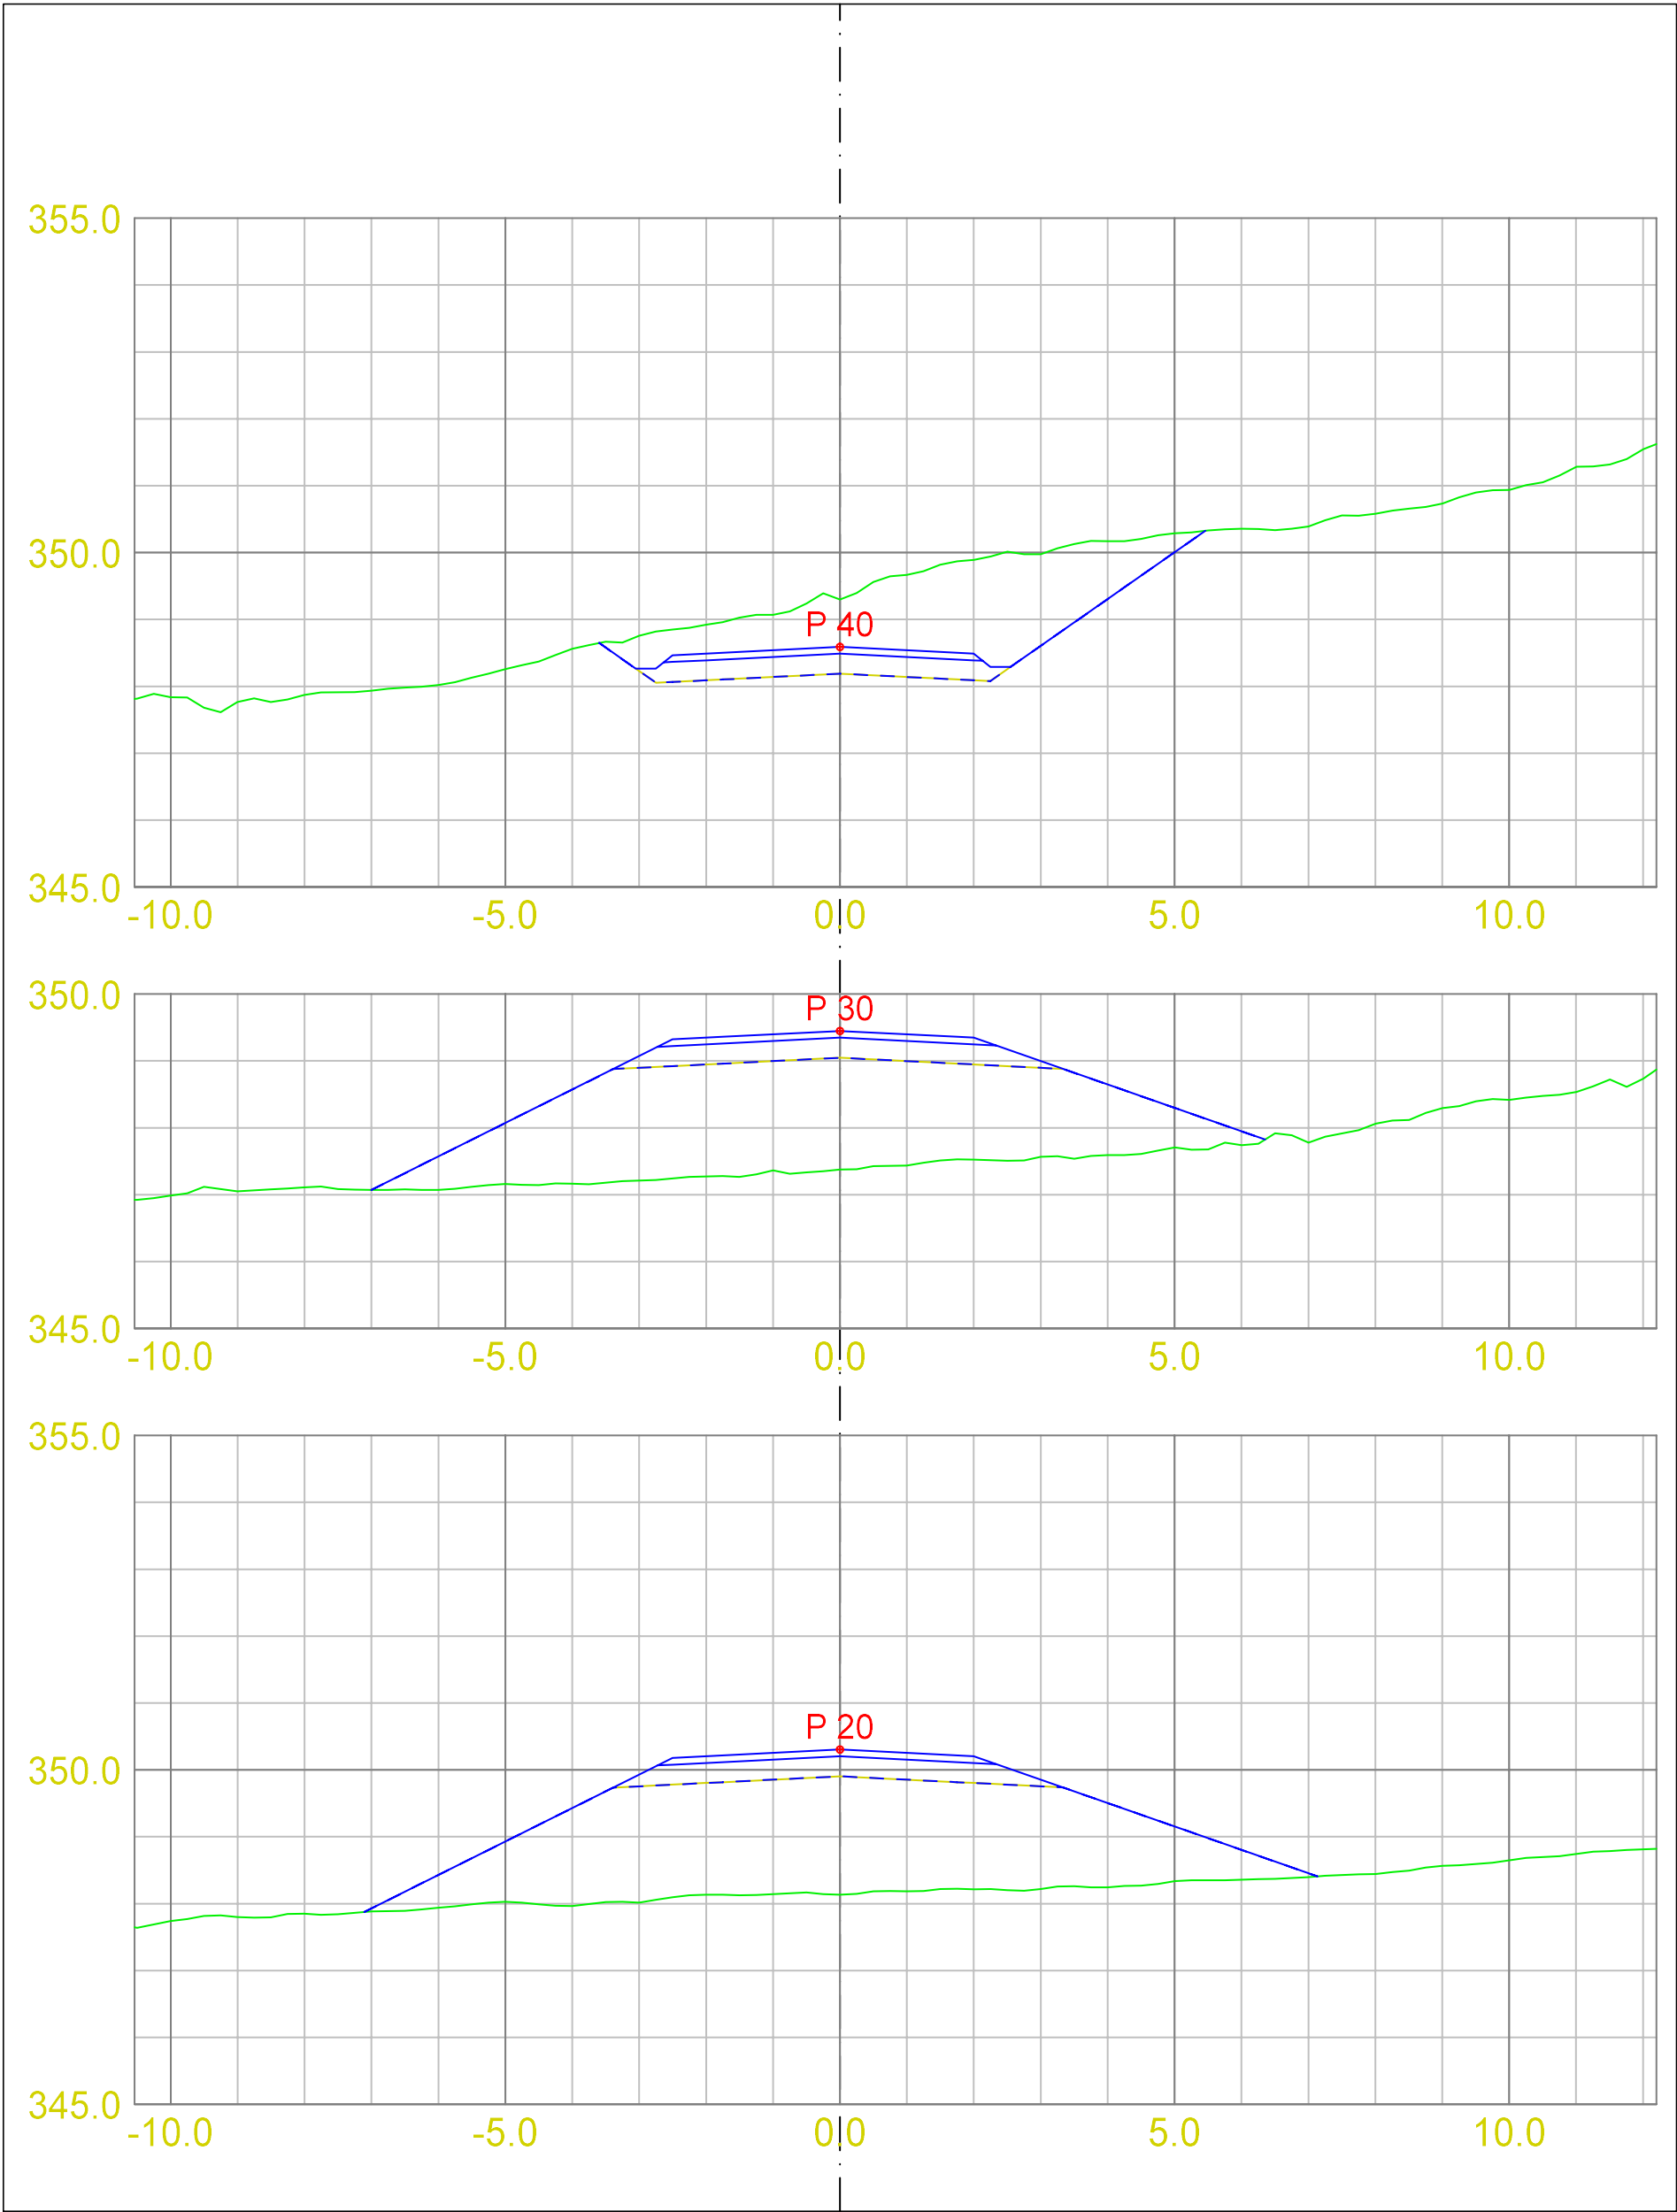


DATA/KARTGRUNNLAG:			OPPDRAGSGIVER: p_SKV4		TVERRPROFILER - VEG PROSJEKT: p_SKV4	
DATO: 29.01.2024	MÅLES.: 1:200	KONSTR.:		TEGN.NR.: 302		
			VEG NR.		SIDE	2

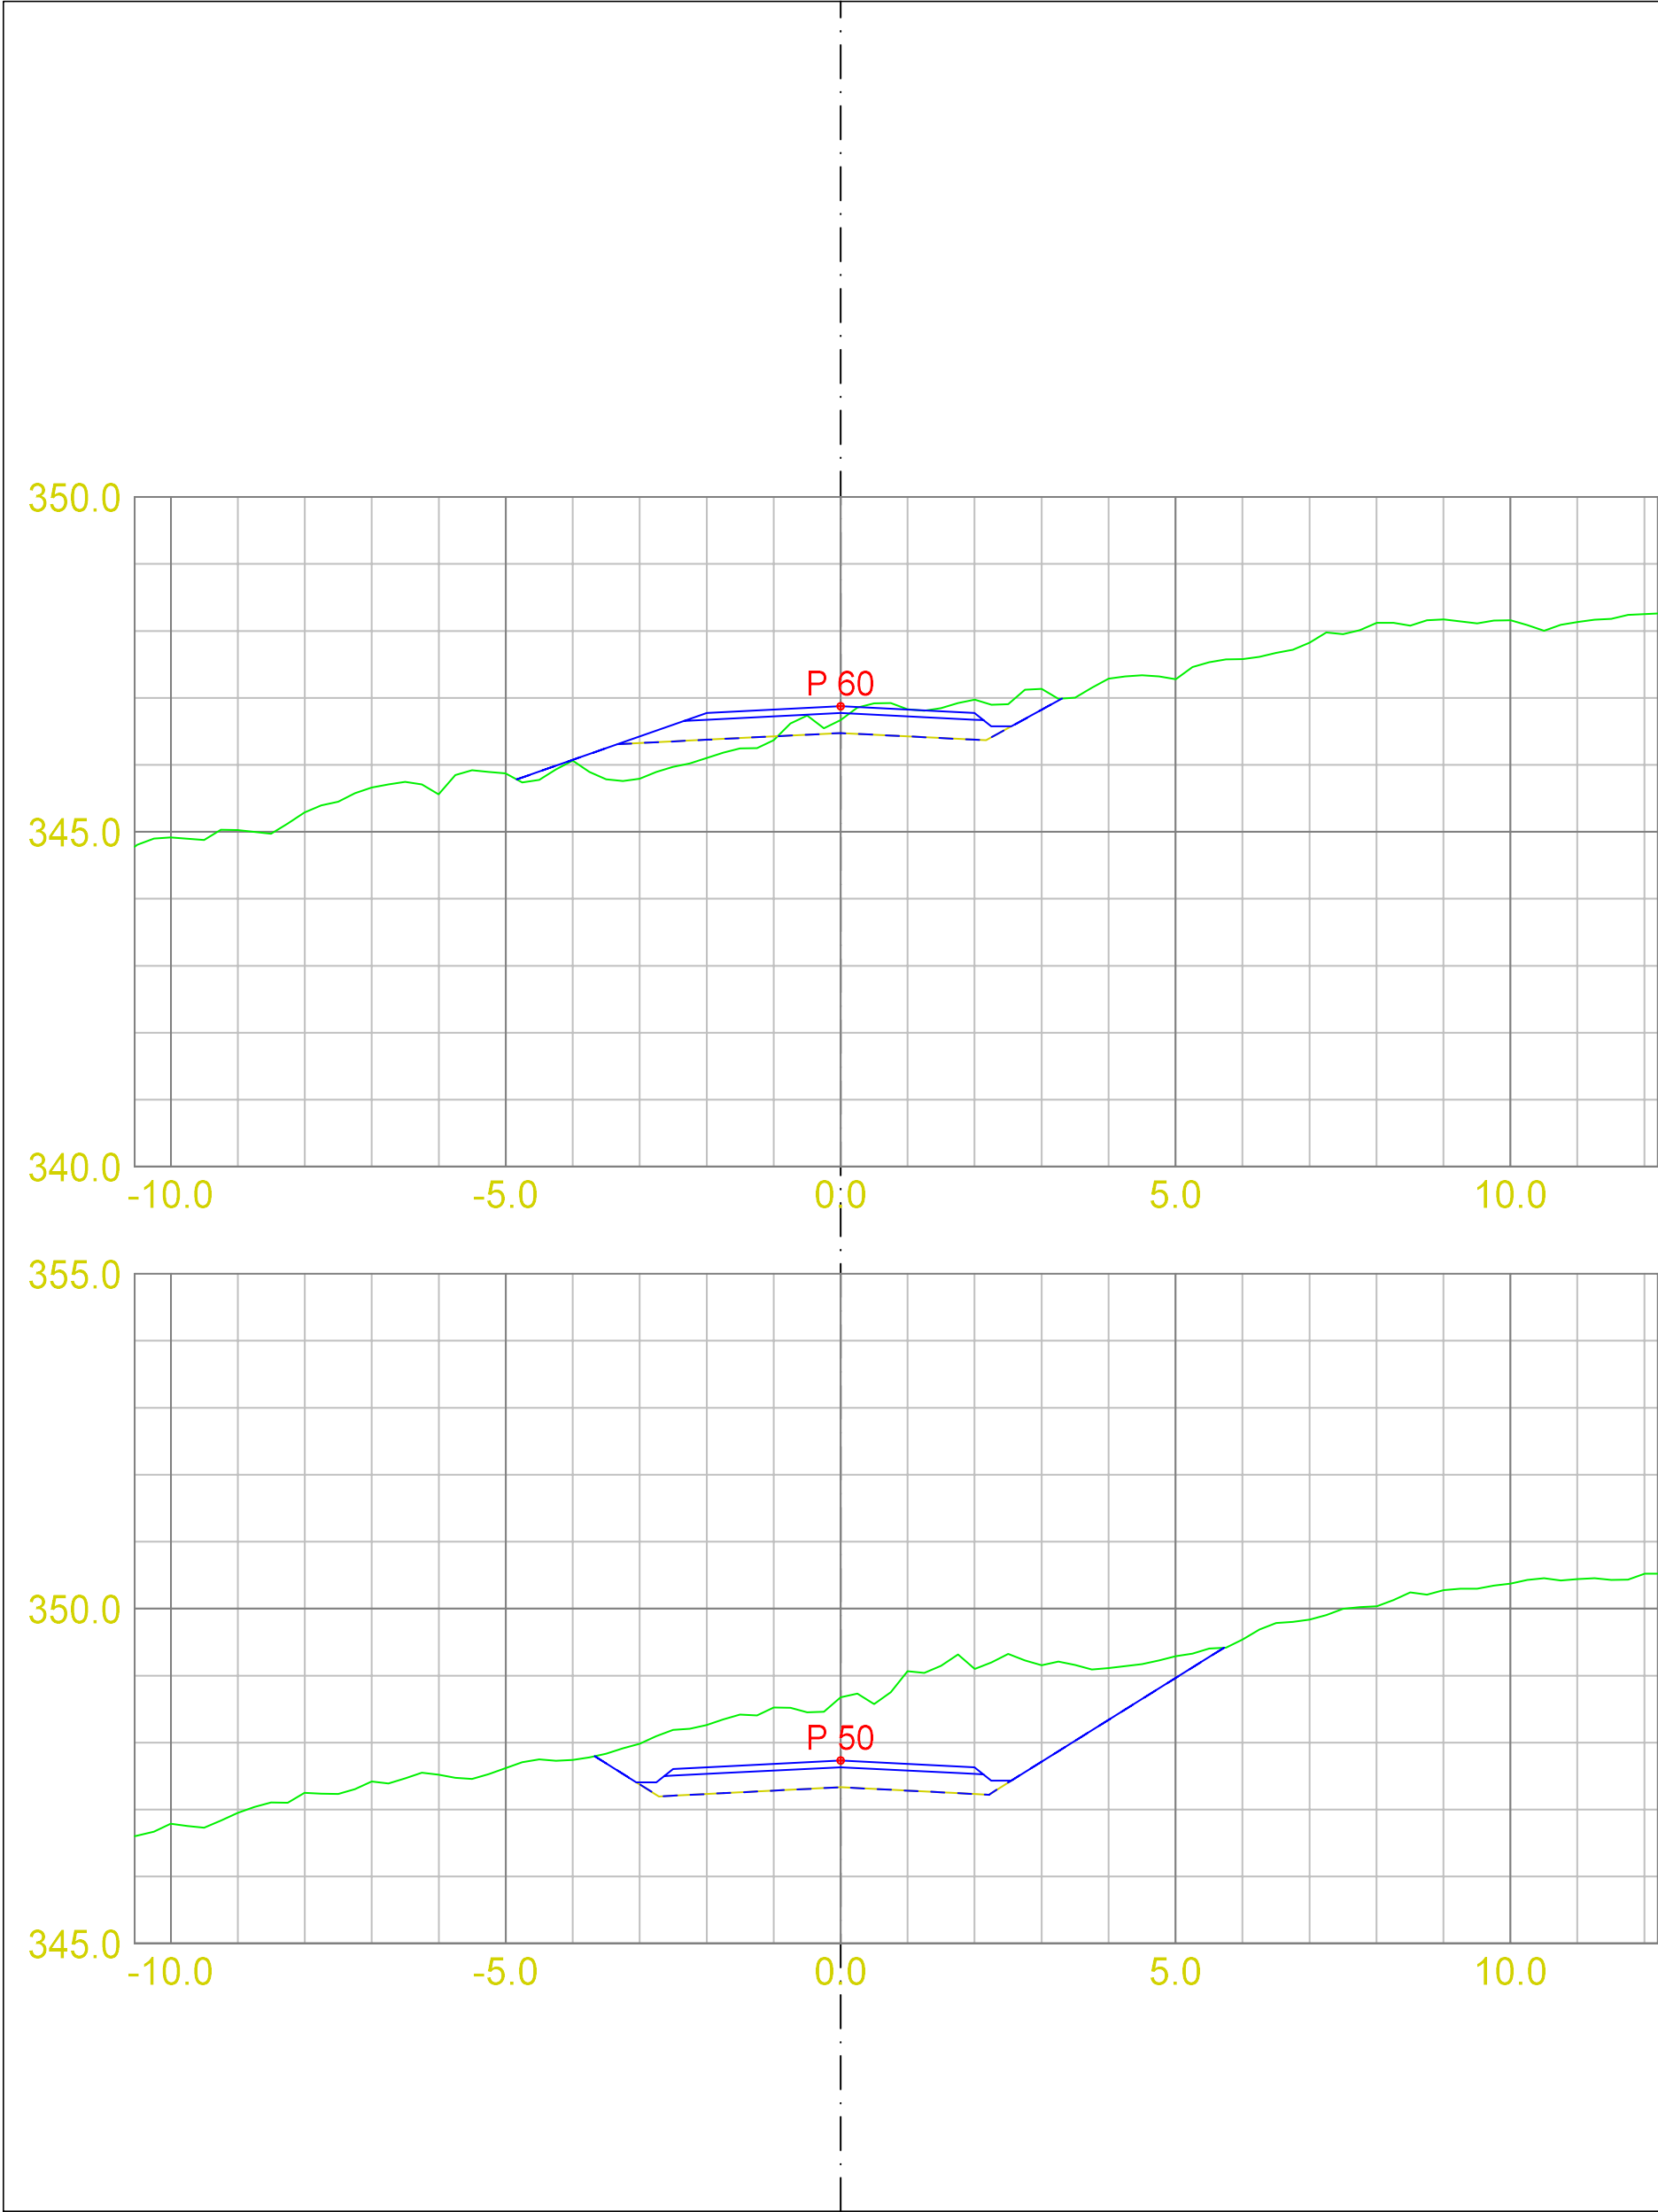


DATA/KARTGRUNNLAG:			OPPDRAGSGIVER: p_SKV4		TVERRPROFILER - VEG PROSJEKT: p_SKV4	
DATO: 29.01.2024	MÅLES.: 1:200	KONSTR.:		TEGN.NR.: 302		
					VEG NR.	SIDE 3

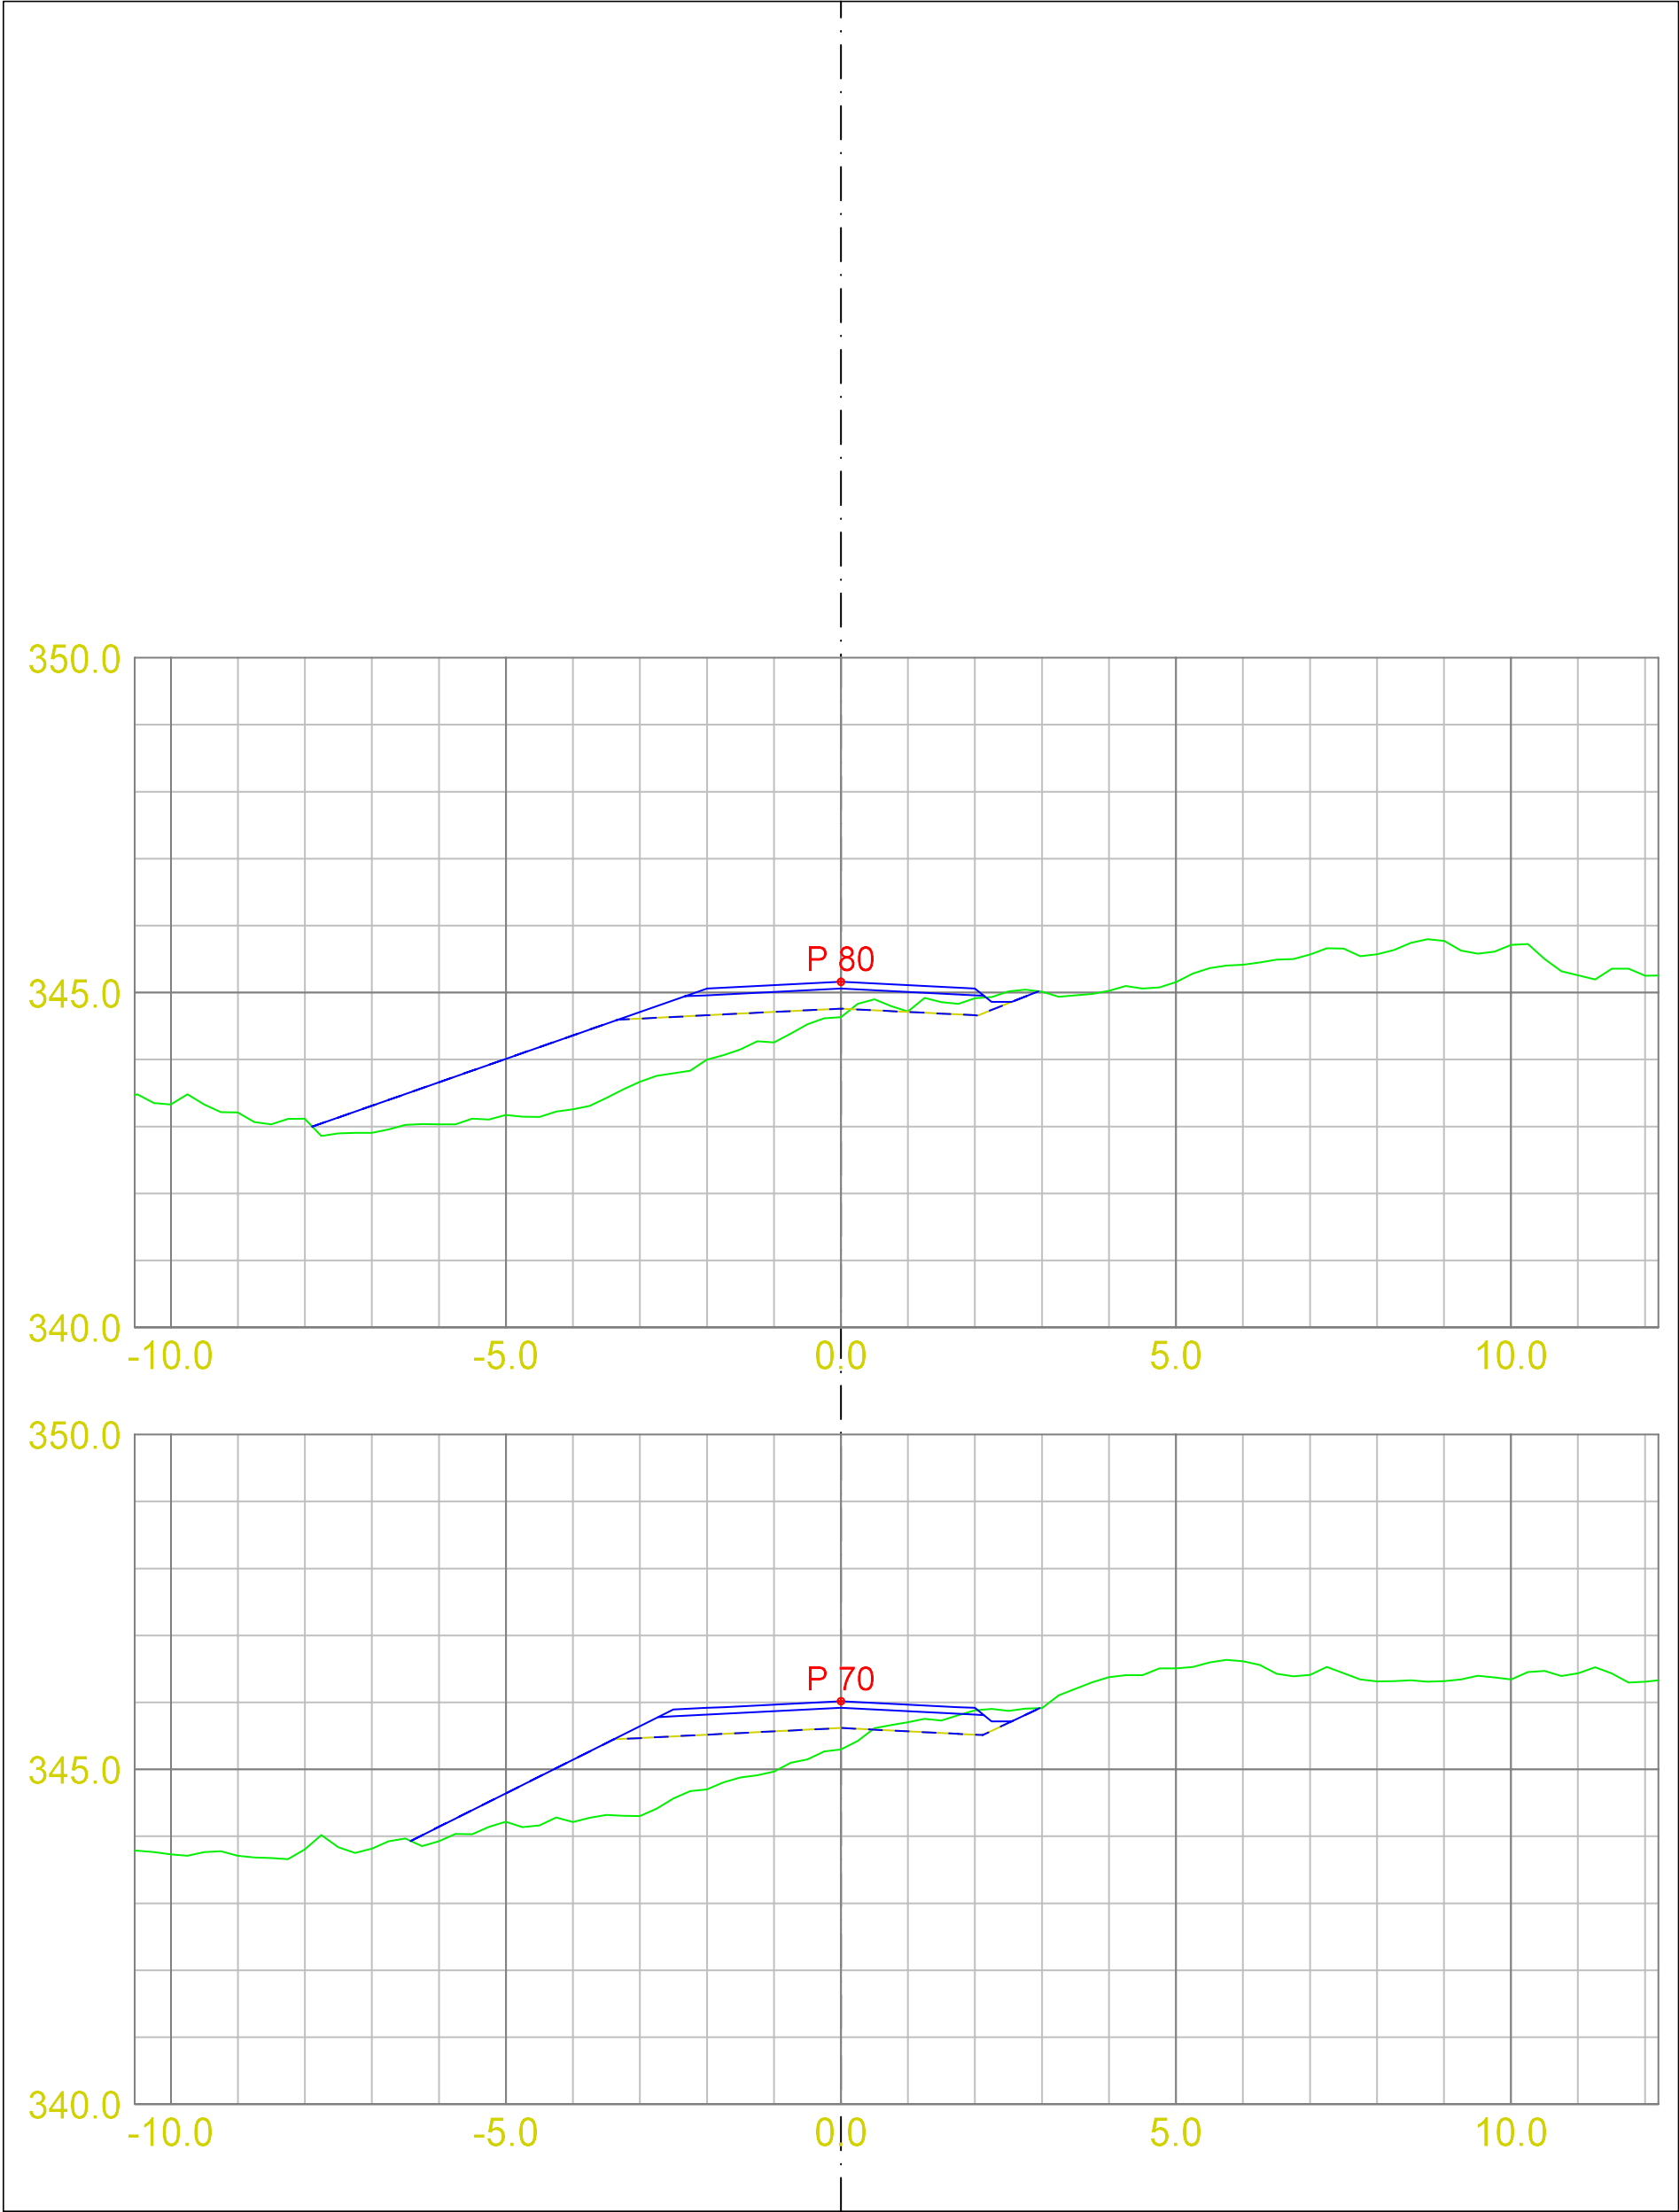


DATA/KARTGRUNNLAG:			OPPDRAGSGIVER: p_SKV4		TVERRPROFILER - VEG PROSJEKT: p_SKV4	
DATO: 29.01.2024	MÅLES.: 1:200	KONSTR.:		TEGN.NR.: 302		
			VEG NR.		SIDE	4

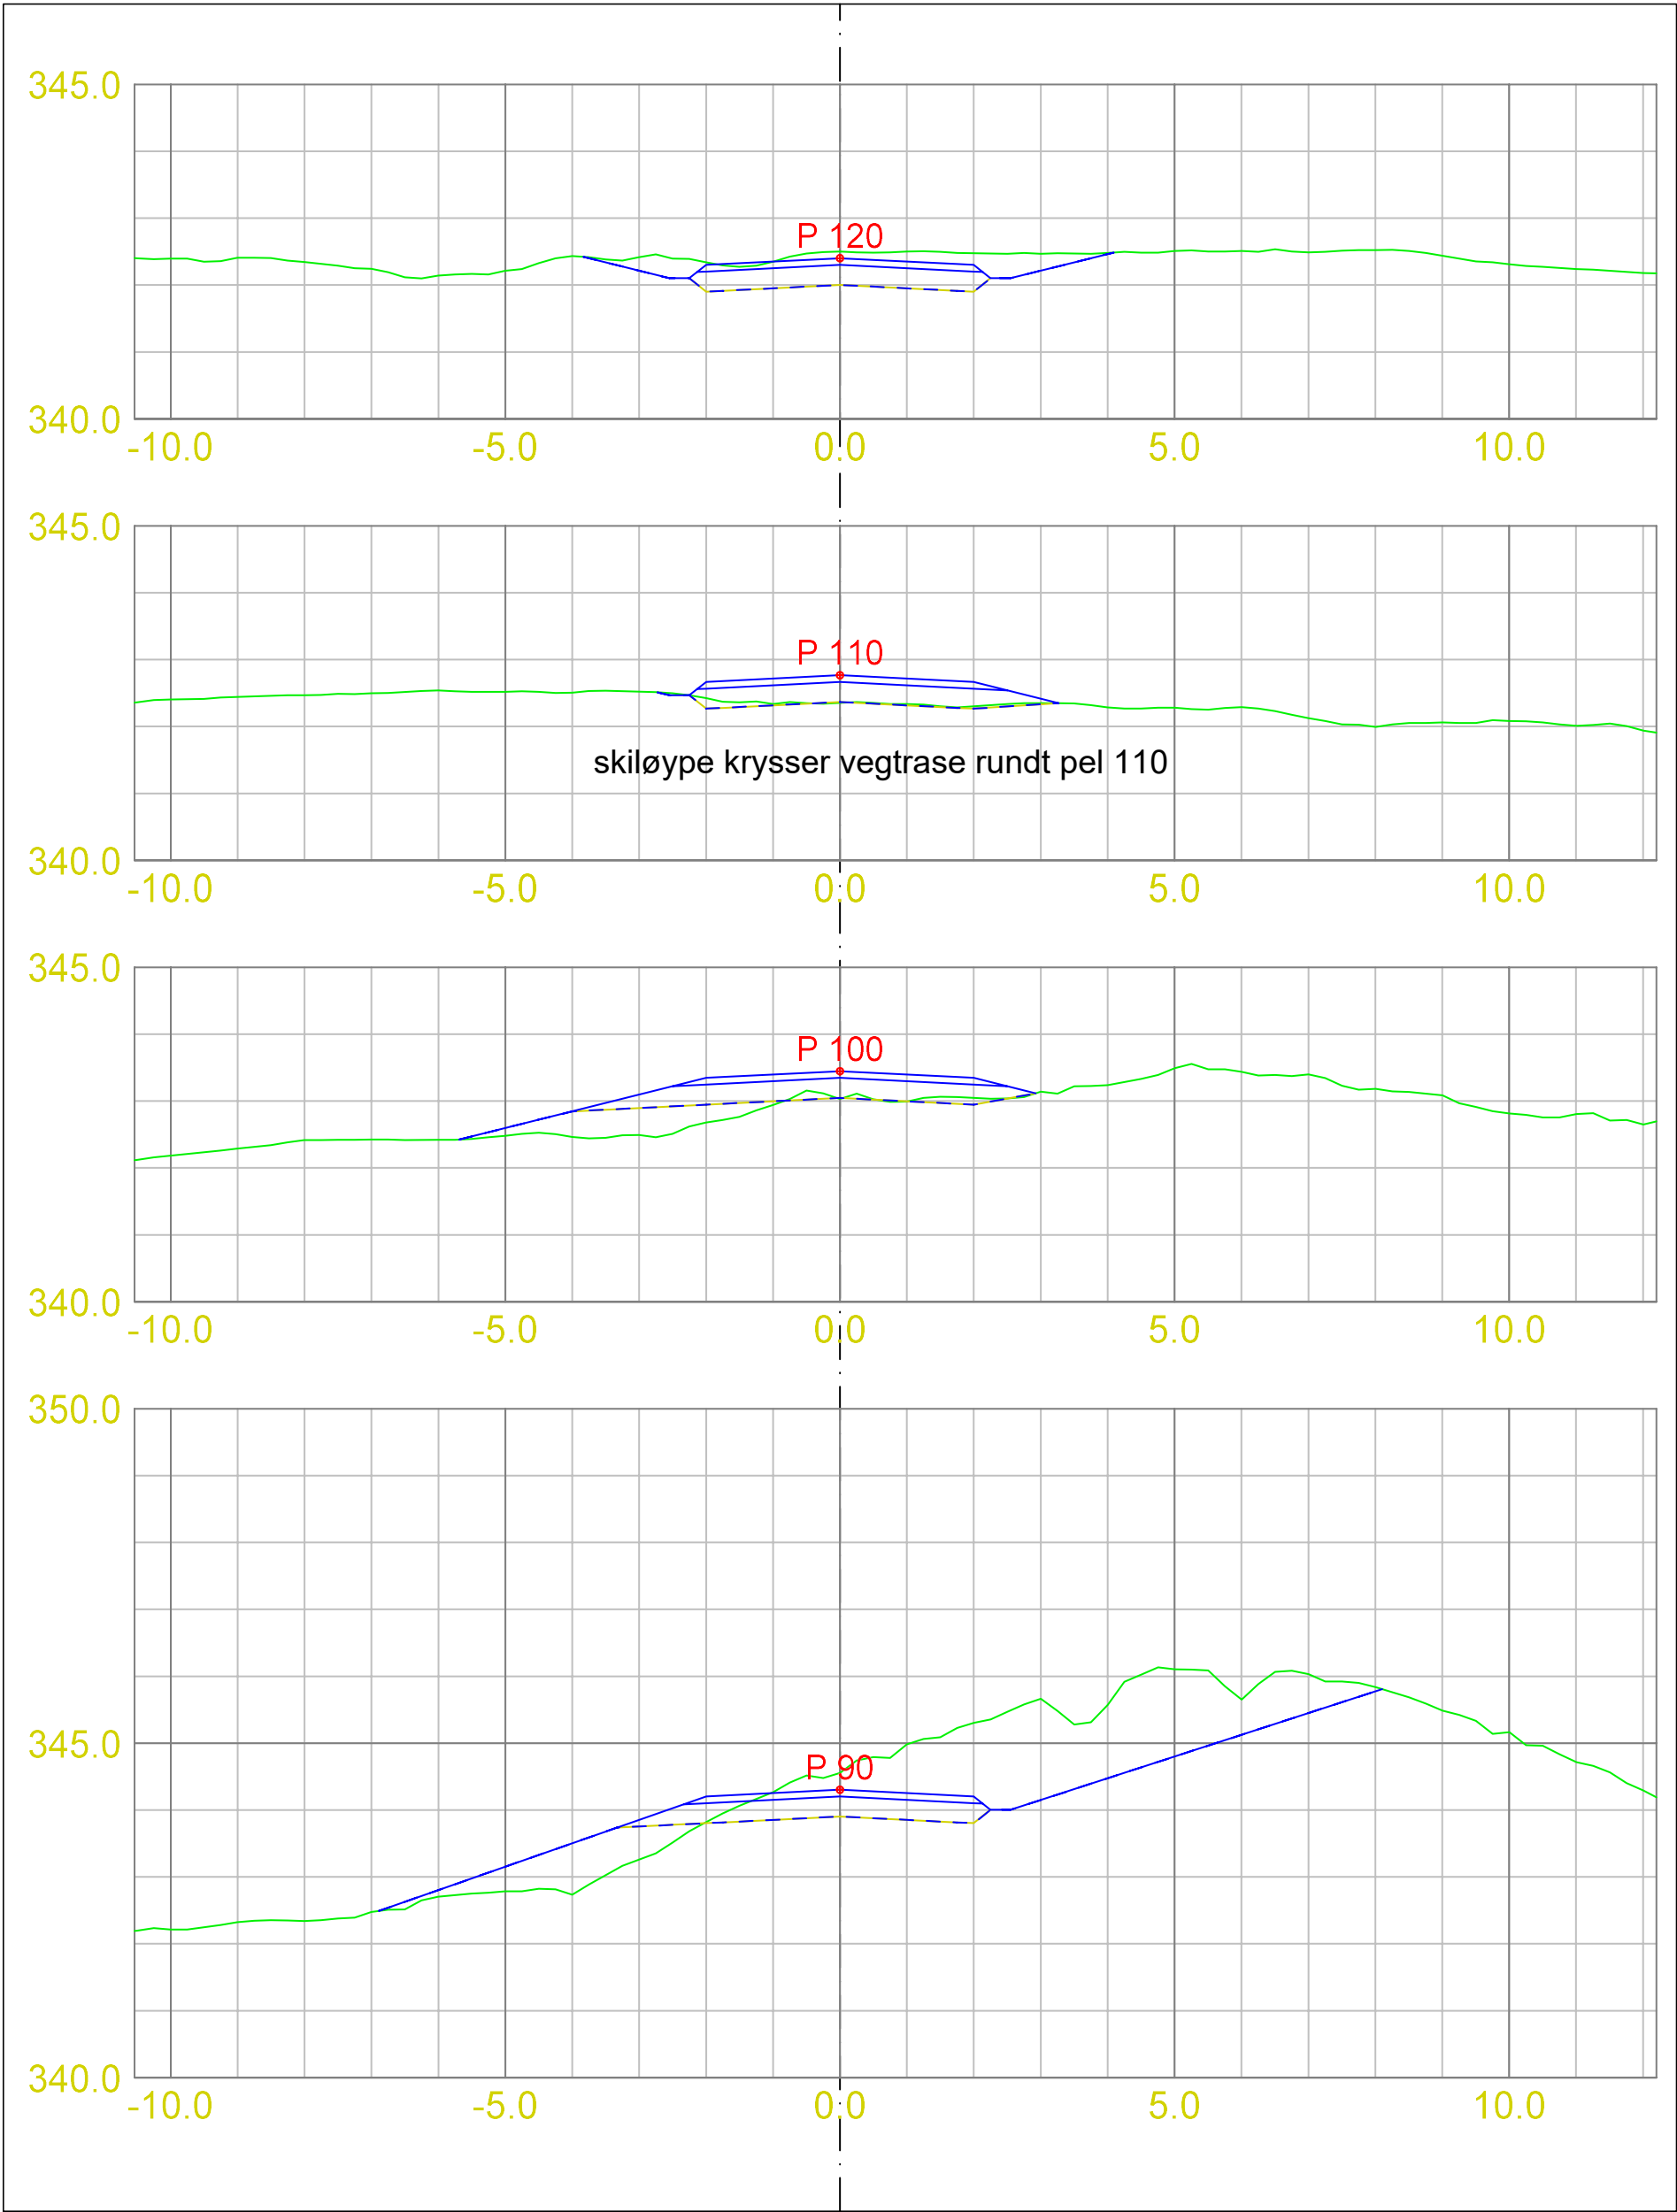

DATA/KARTGRUNNLAG:			OPPDRAGSGIVER: p_SKV4		TVERRPROFILER - VEG PROSJEKT: p_SKV4	
DATO: 29.01.2024	MÅLES.: 1:200	KONSTR.:		TEGN.NR.: 302		
					VEG NR.	5

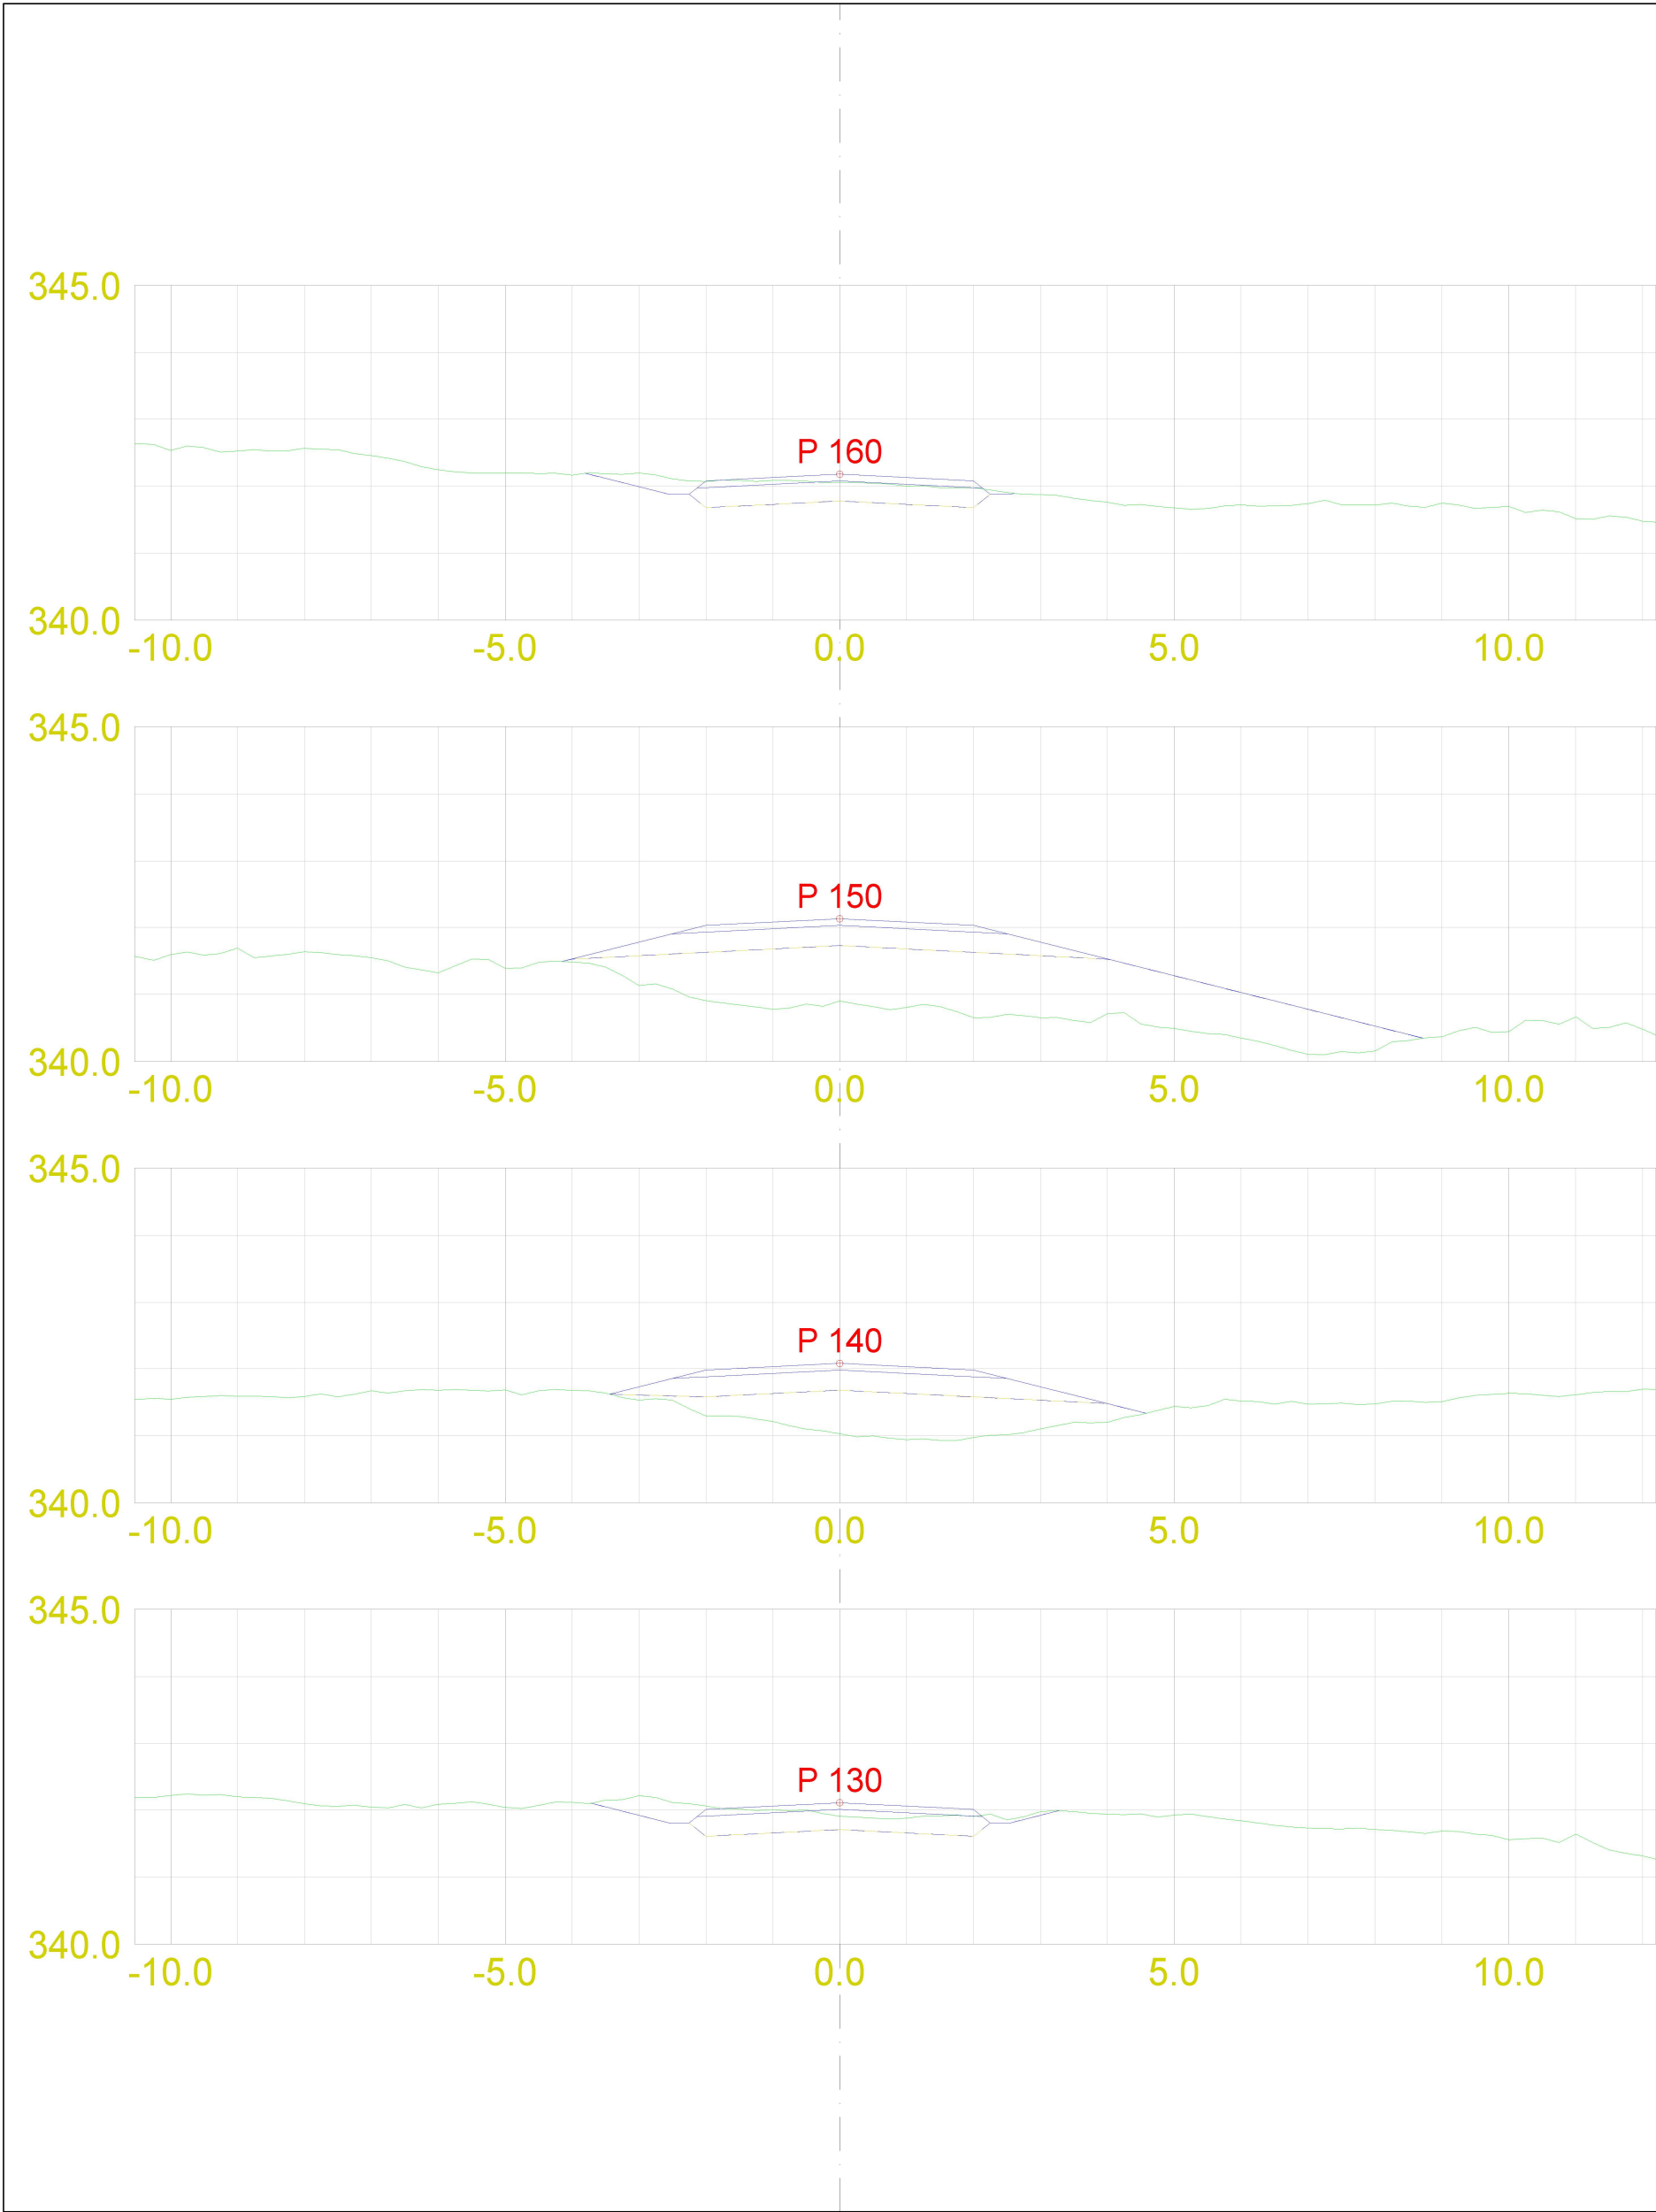

DATA/KARTGRUNNLAG:			OPPDRAGSGIVER: p_SKV4		TVERRPROFILER - VEG PROSJEKT: p_SKV4	
DATO: 29.01.2024	MÅLES.: 1:200	KONSTR.:		TEGN.NR.: 302		
					VEG NR.	SIDE 6

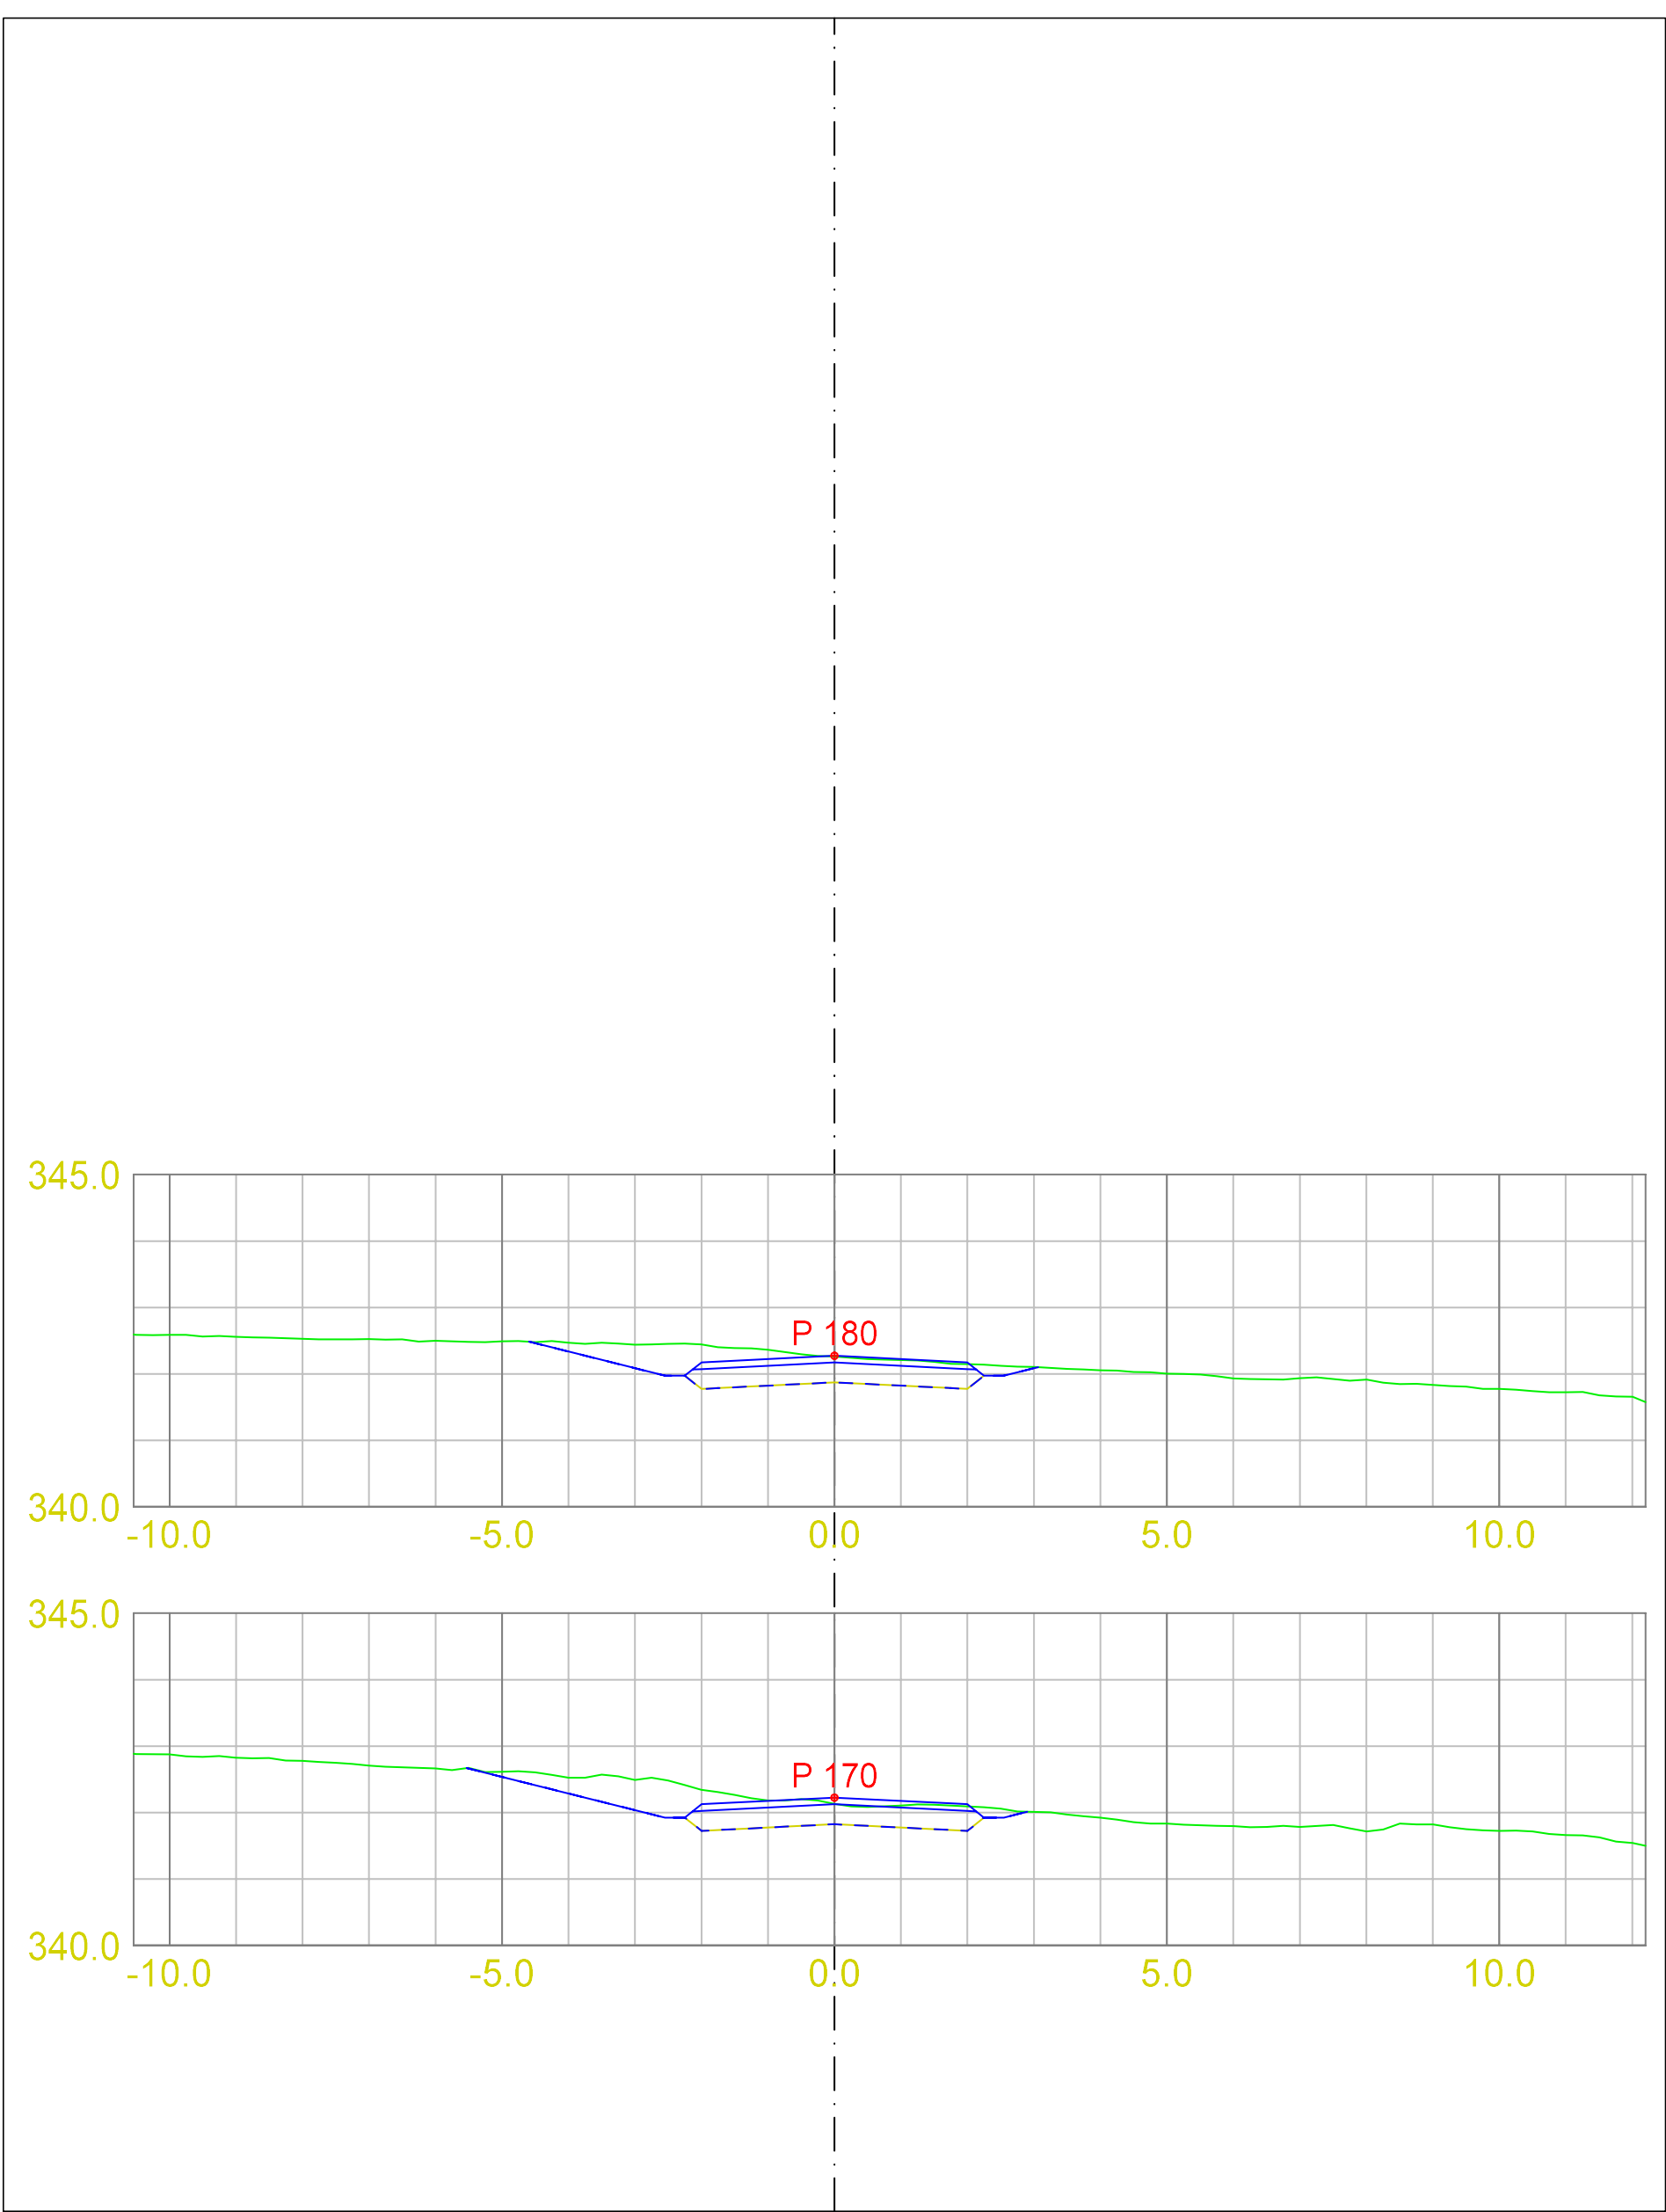

DATA/KARTGRUNNLAG:			OPPDRAGSGIVER: p_SKV4		TVERRPROFILER - VEG PROSJEKT: p_SKV4	
DATO: 29.01.2024	MÅLES.: 1:200	KONSTR.:		TEGN.NR.: 302		
					VEG NR.	SIDE 7