


PROFIL NR.	0.00	83.15	88.35	181.06
HOR. KURV.				
BREDDUTV.				
TVERRFALL (1%=2mm)				
H.kj.b.k	5.0%			
V.kj.b.k				
PROFIL H.	351.685159	349.685116	348.135030	347.3394945
TERRENG H.	349.2884859	346.684773	346.6884688	345.424602
OVERBYGN.T.	344.4894516	344.534430	343.084345	342.3884277
	342.5884240	341.984211	341.084208	340.984213
	342.0784218	342.1184223	342.2784227	342.2884228

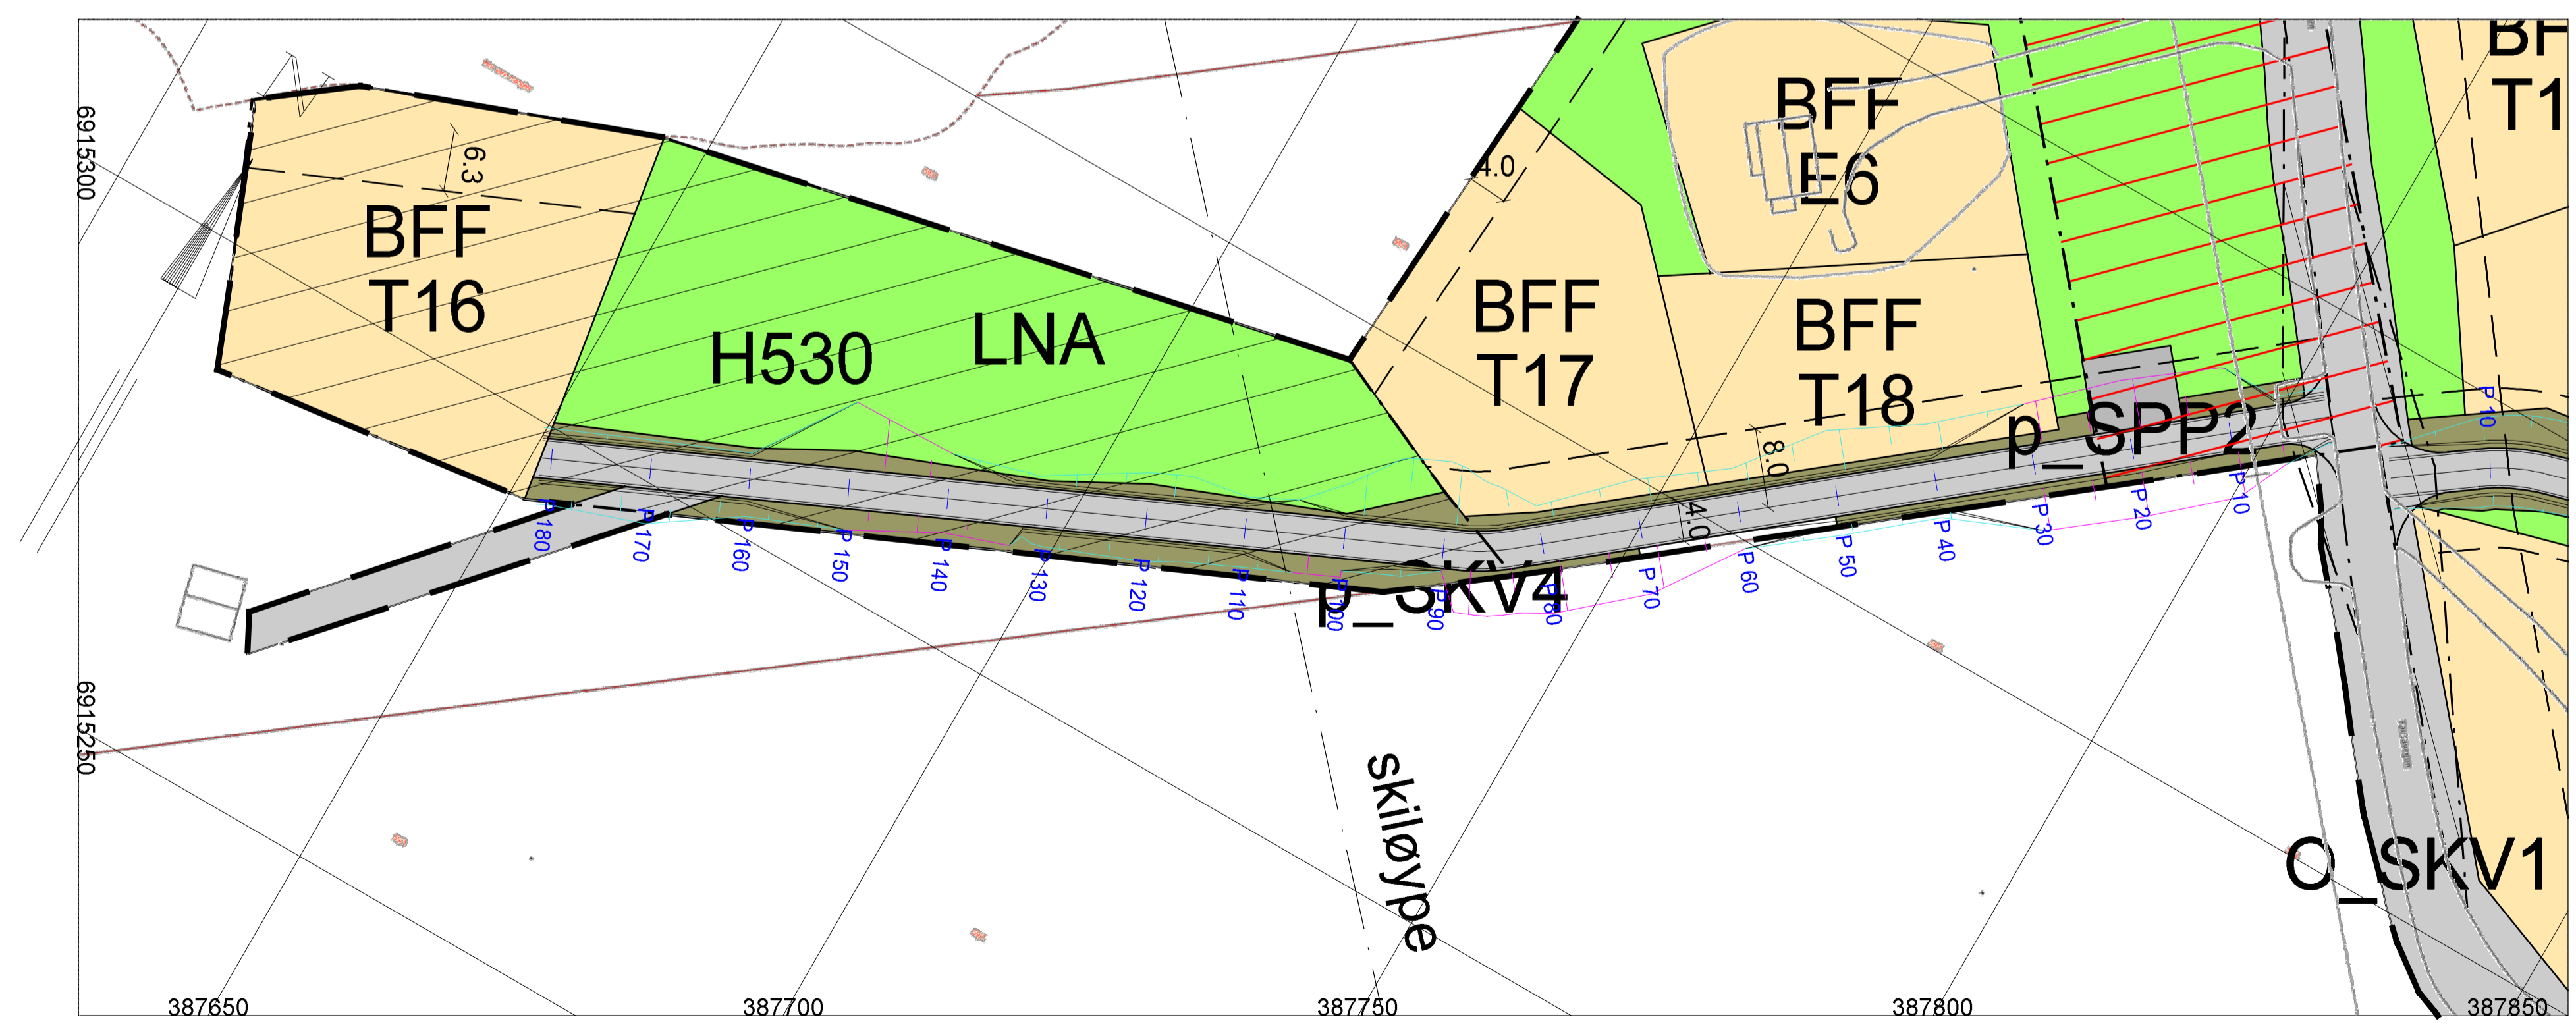

Dato	Konstr./tegn	Godkjent	Målestokk	
29.01.2024			1:500, 1:350	
ETRS89/UTM SONE 32N NN 2000 høyder			A1 format	
Lengdeprofiltegning p_SKV4				Erstattet av:
				203
Henvisning:		Beregning:		