


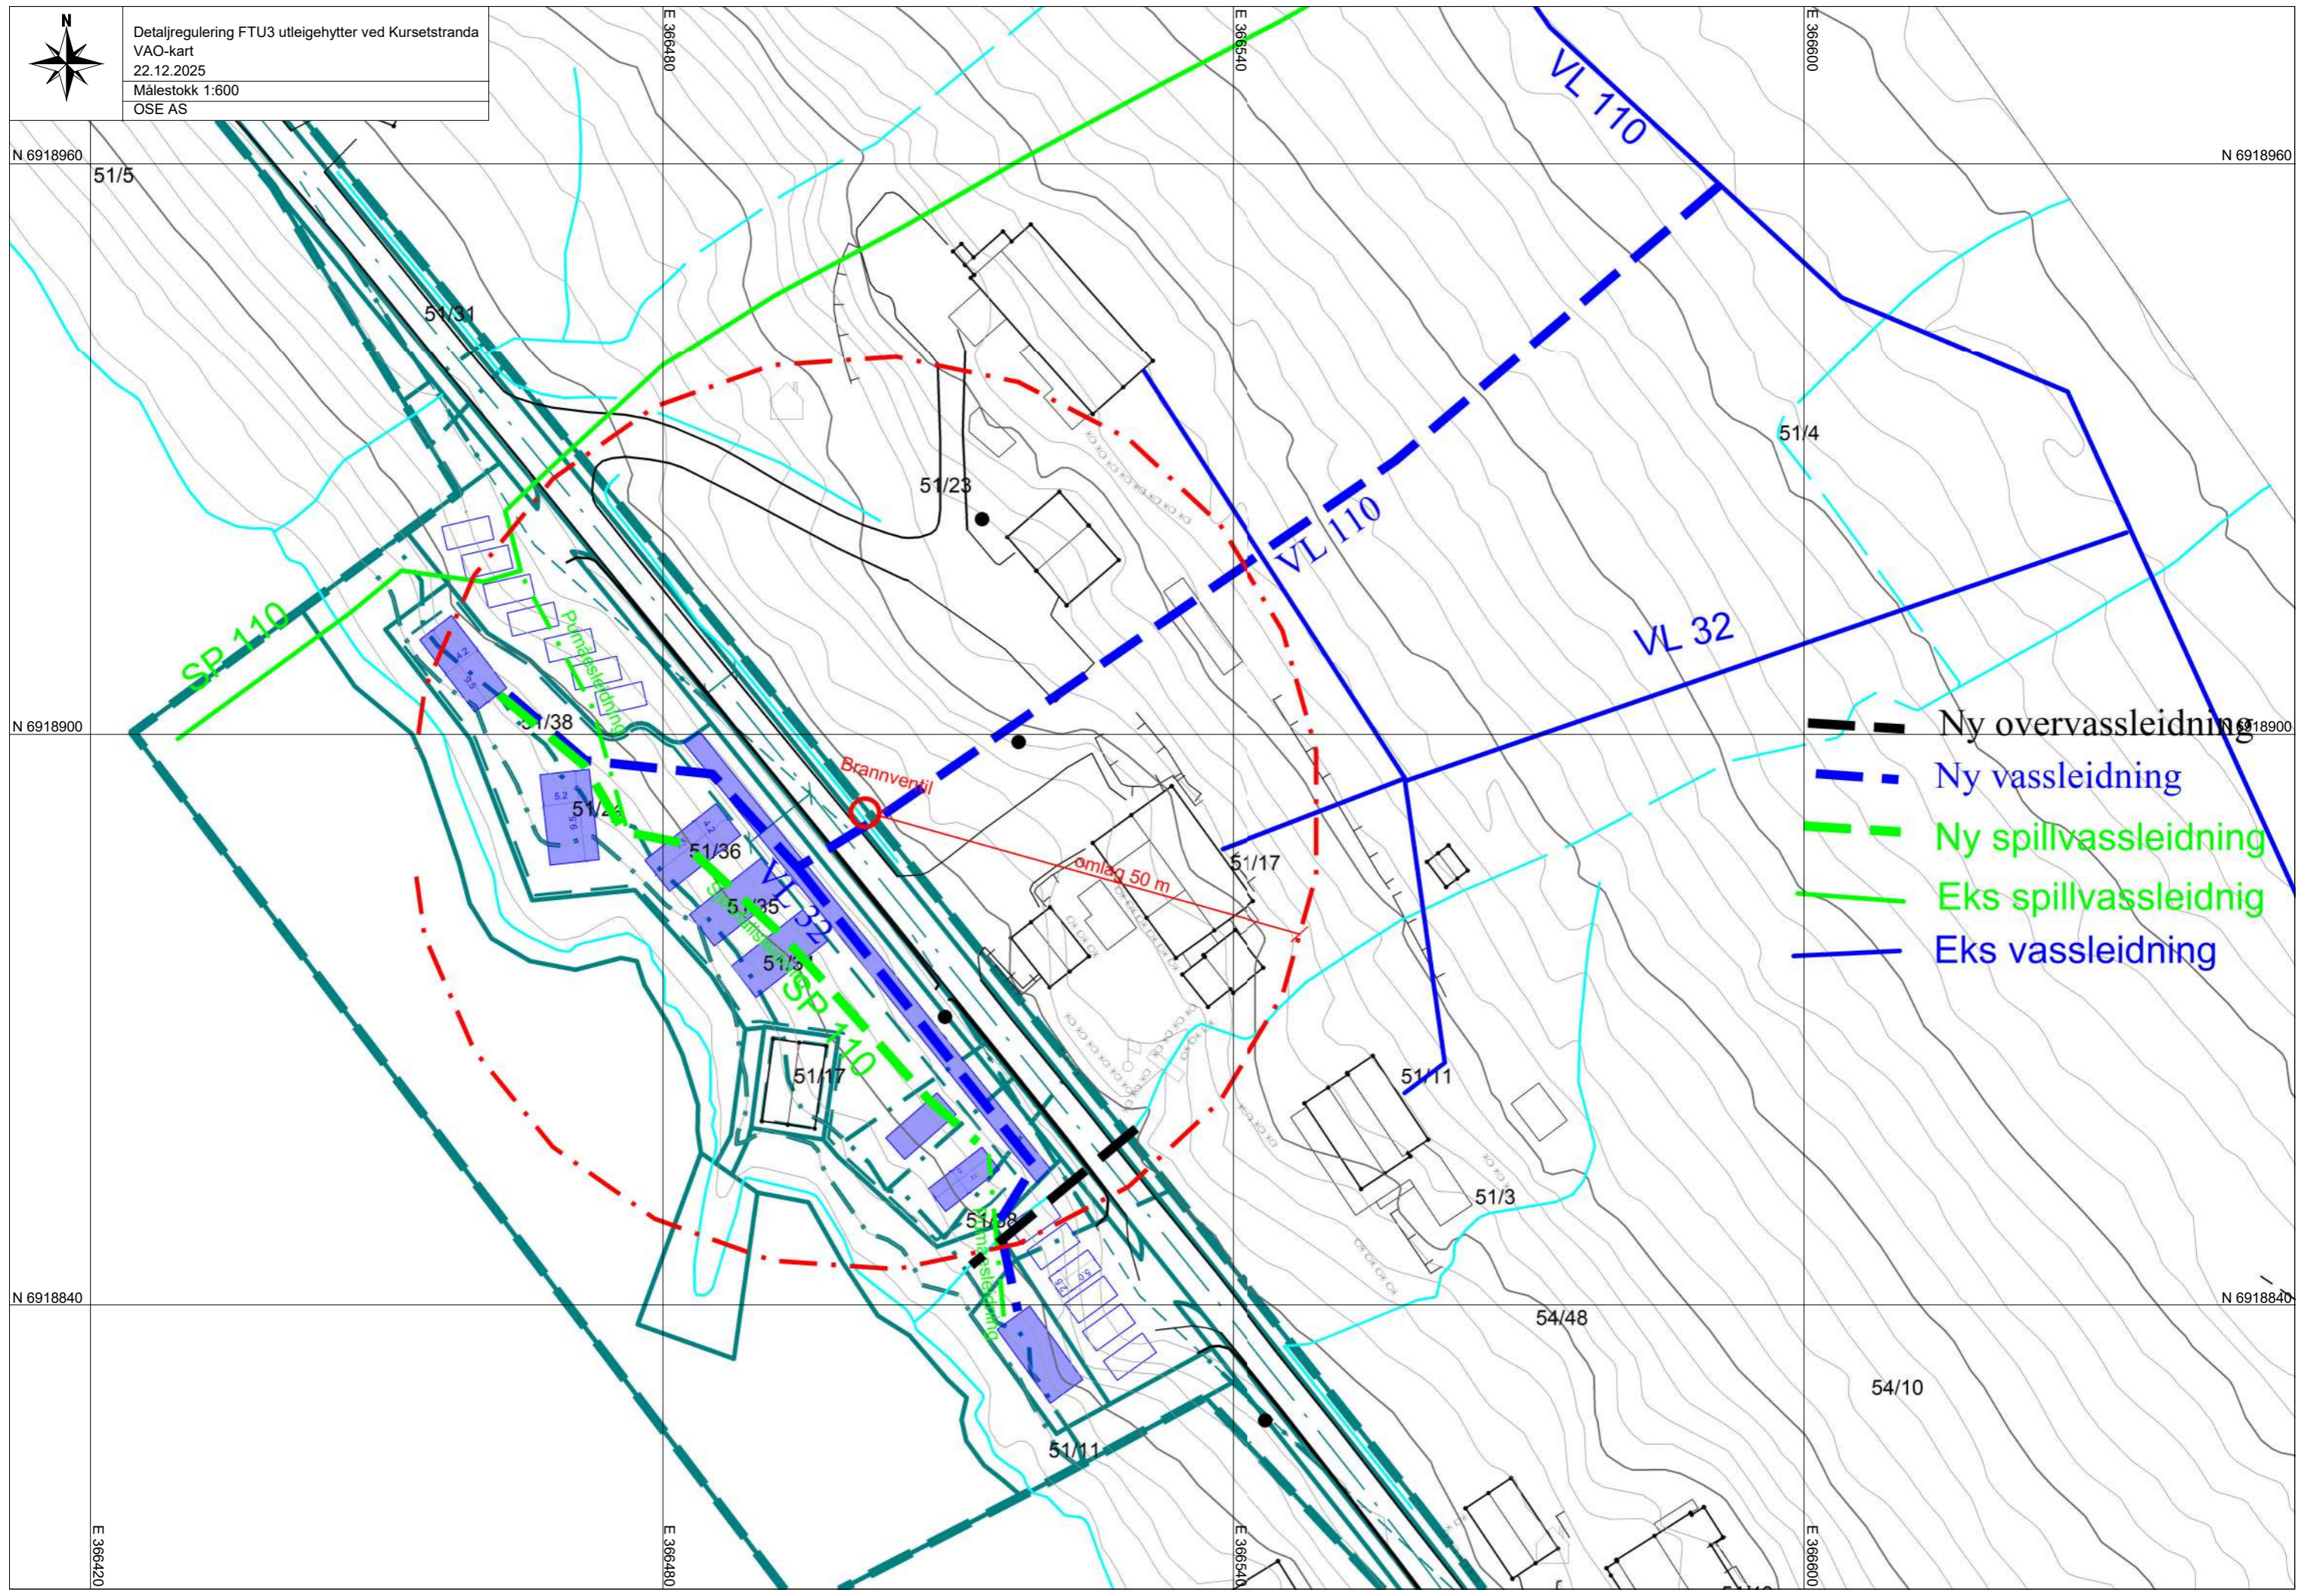

Detaljregulering FTU3 utleiehytter ved Kursetstranda  
VAO-kart  
22.12.2025  
Målestokk 1:600  
OSE AS



-  Ny overvassleiding
-  Ny vassleiding
-  Ny spillvassleiding
-  Eks spillvassleidnig
-  Eks vassleiding